

62'-0" 55'-8" 41'-9 1/2" 32'-9 1/2" 21'-0" 14'-5 1/2" 6'-5"

38592 1/2" DRYWALL OVERLAY 3037SG 72VINYL RANGE WN539 3037 LABELS & DATA PLATE 3859

11'-8" 2'-0" 8'-0" 11'-6" 13'-11 1/2" 11'-10"

BEDROOM 1

BATH 1

DINING ROOM

KITCHEN

FAMILY ROOM


LIVING ROOM

BEDROOM 2

BEDROOM 3

BATH 2

GARDEN TUB w/ SHOWER 4'-11"

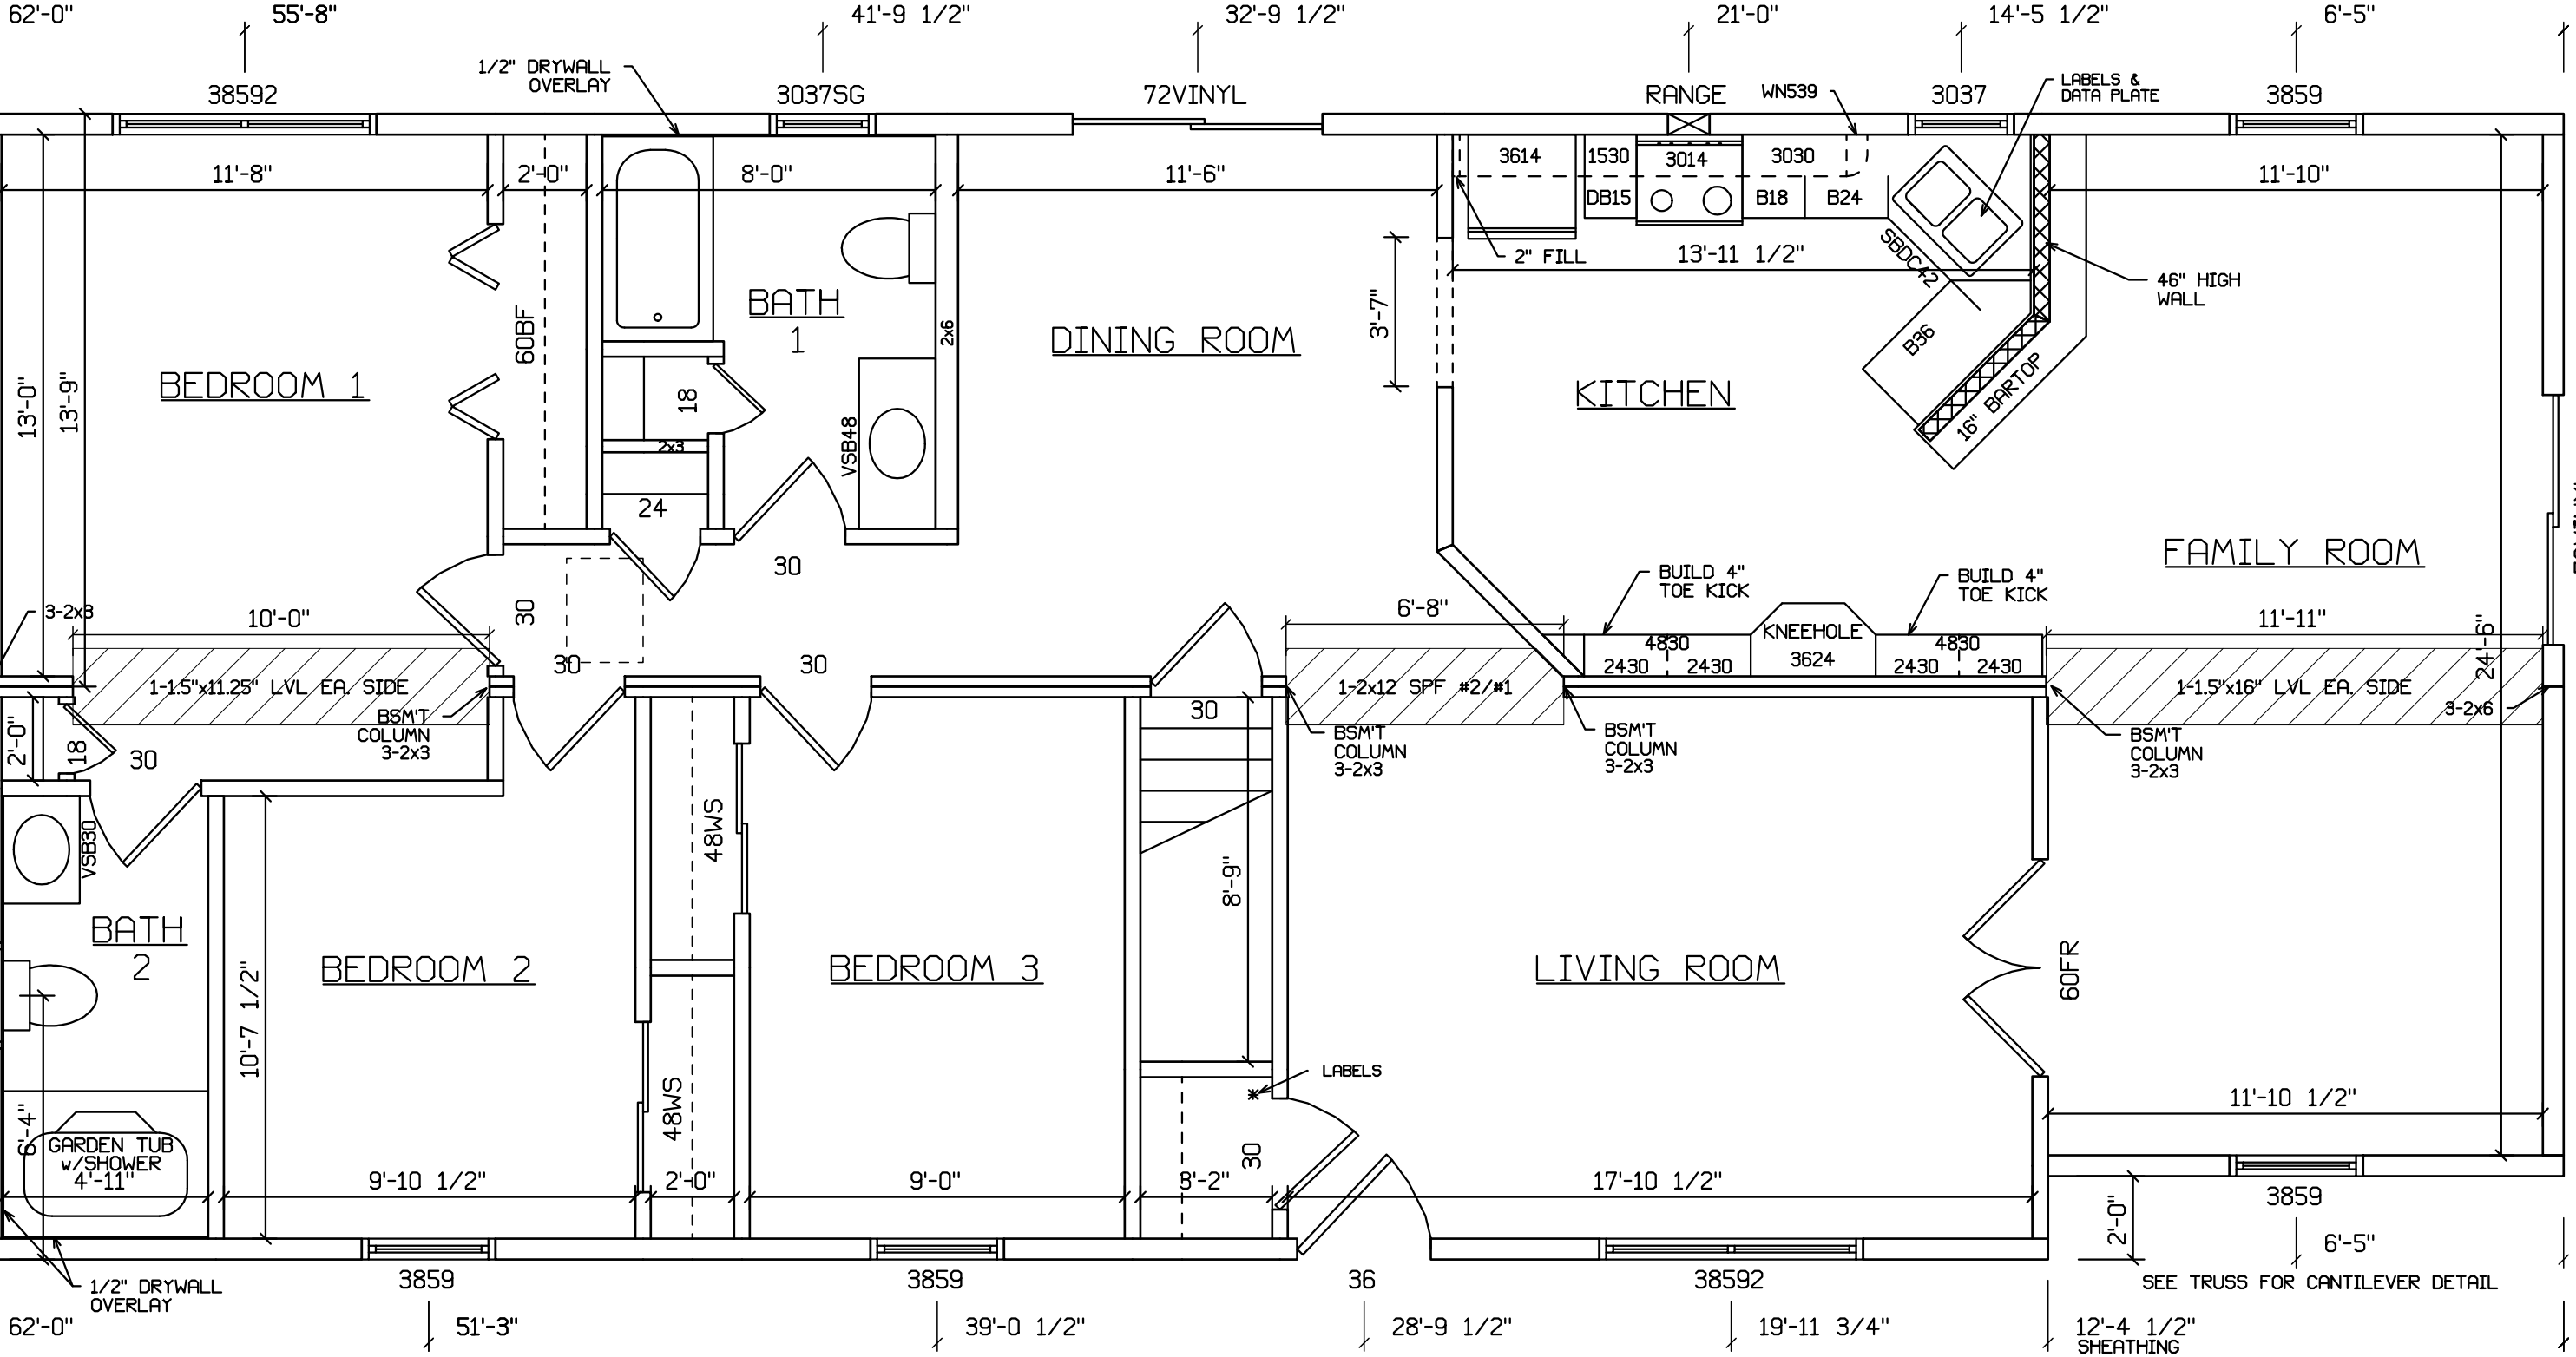

1/2" DRYWALL OVERLAY 3859 51'-3" 39'-0 1/2" 28'-9 1/2" 19'-11 3/4" 12'-4 1/2" SHEATHING

SEE TRUSS FOR CANTILEVER DETAIL